






MASTERPLAN

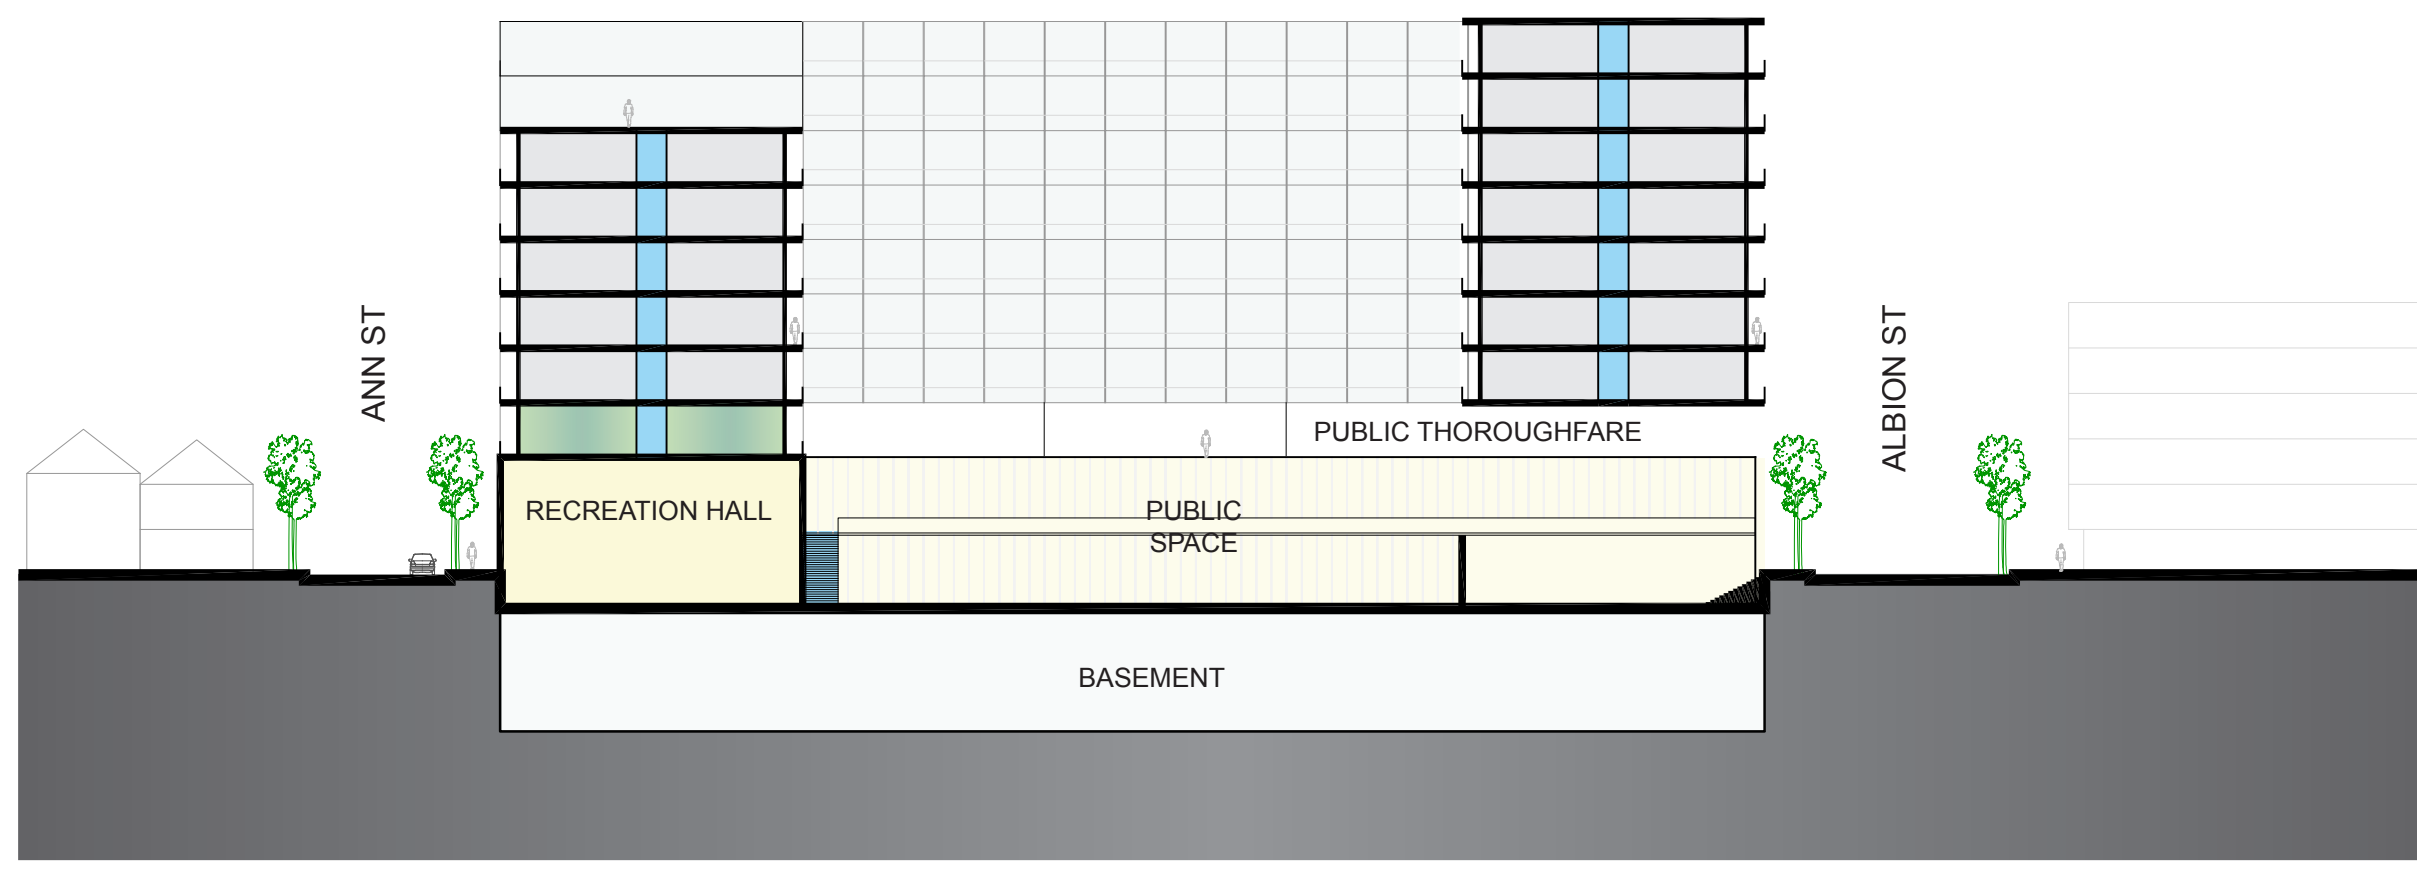

SECTION - A

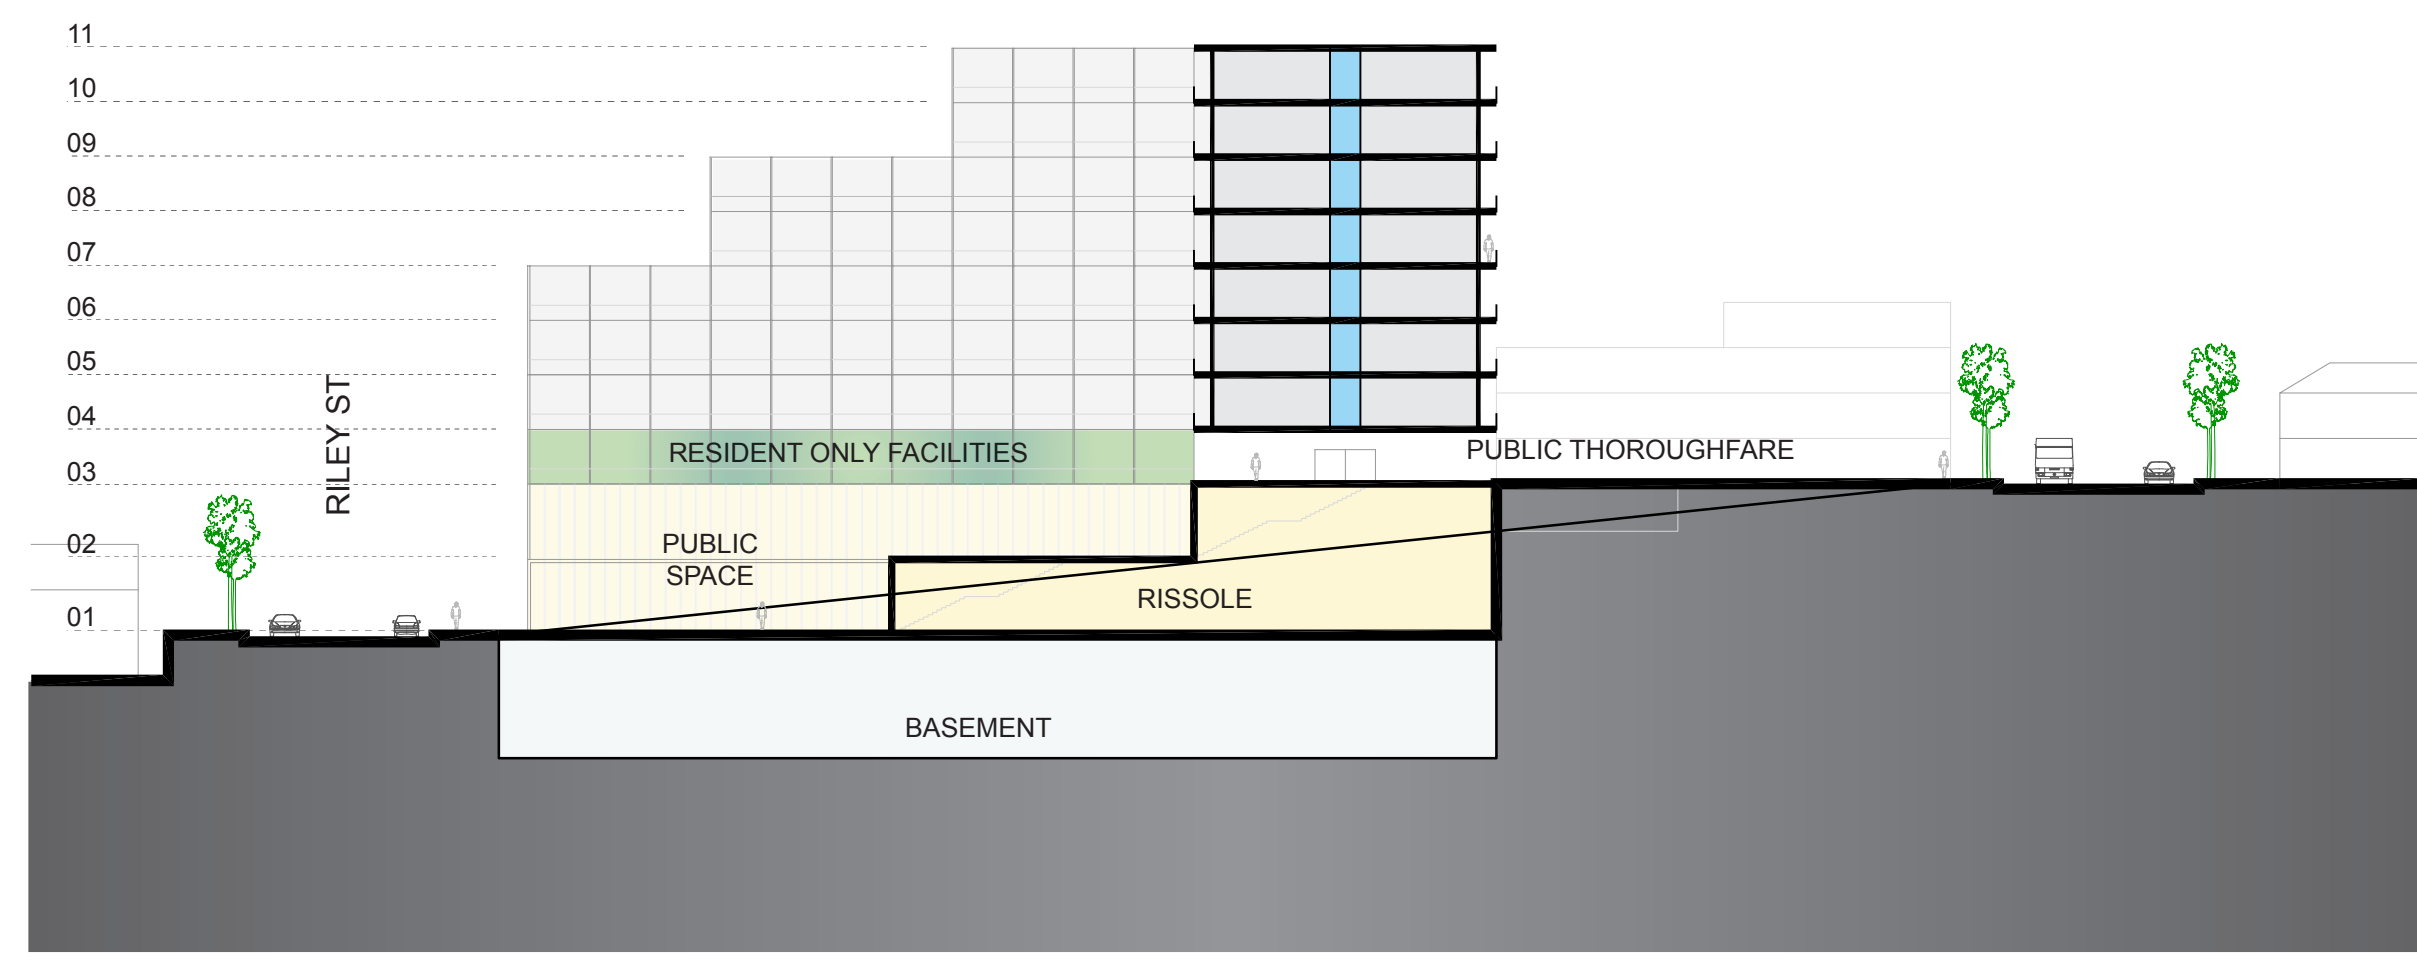

SECTION - B

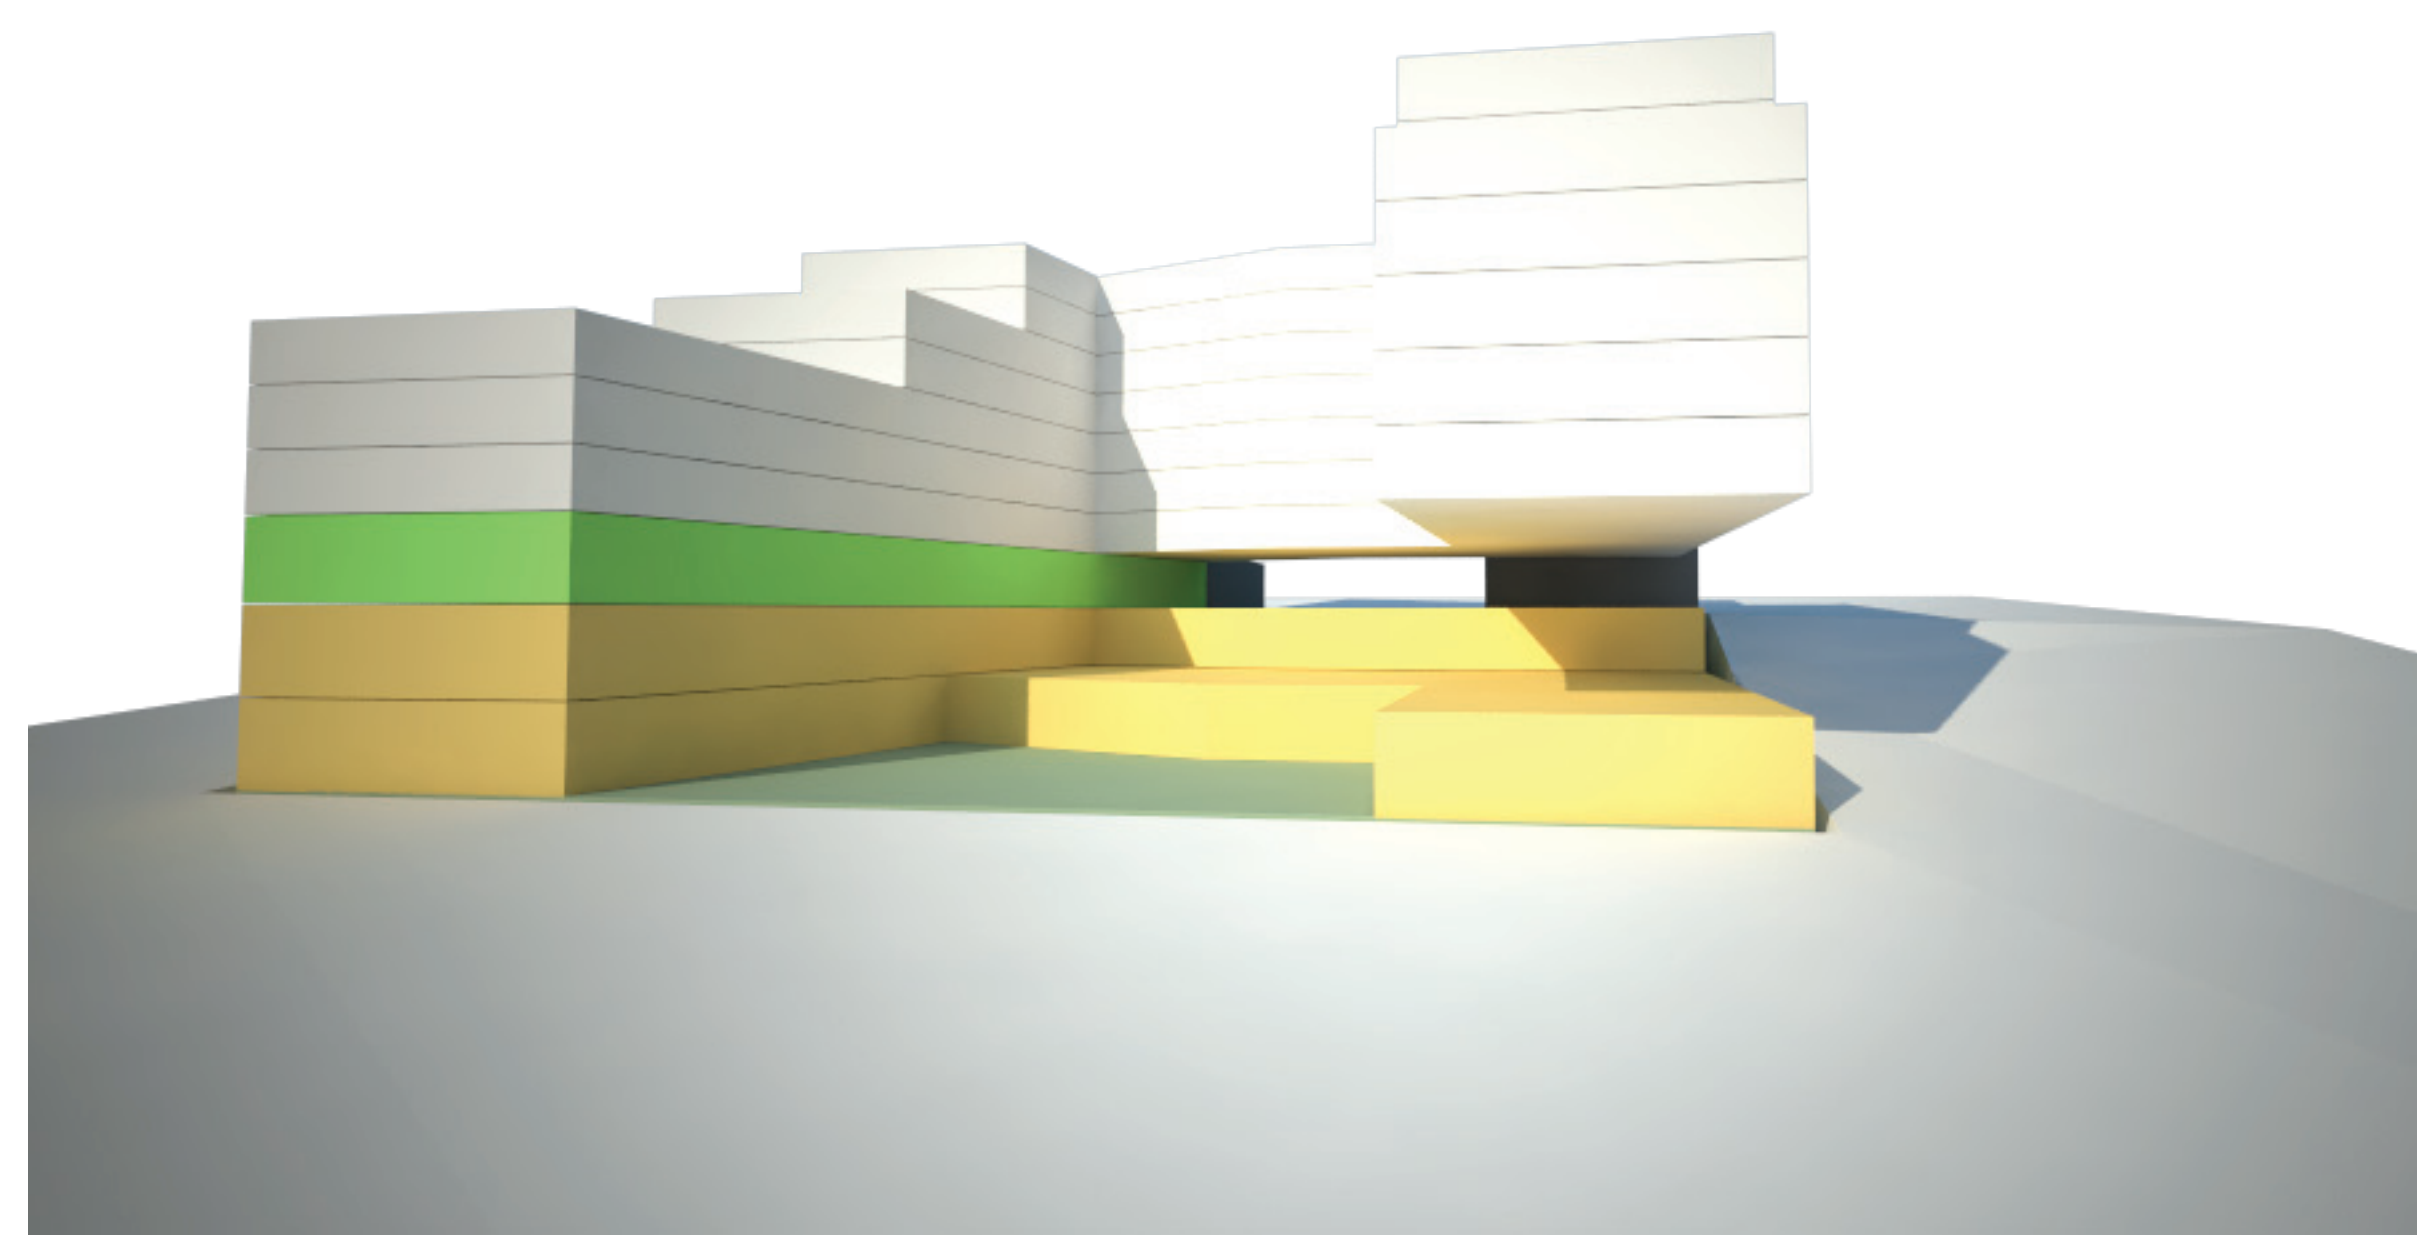

PERSPECTIVE - MASSING